


INDICATES PEDESTRIAN FLOW



STALL LAYOUT SUGGESTIONS

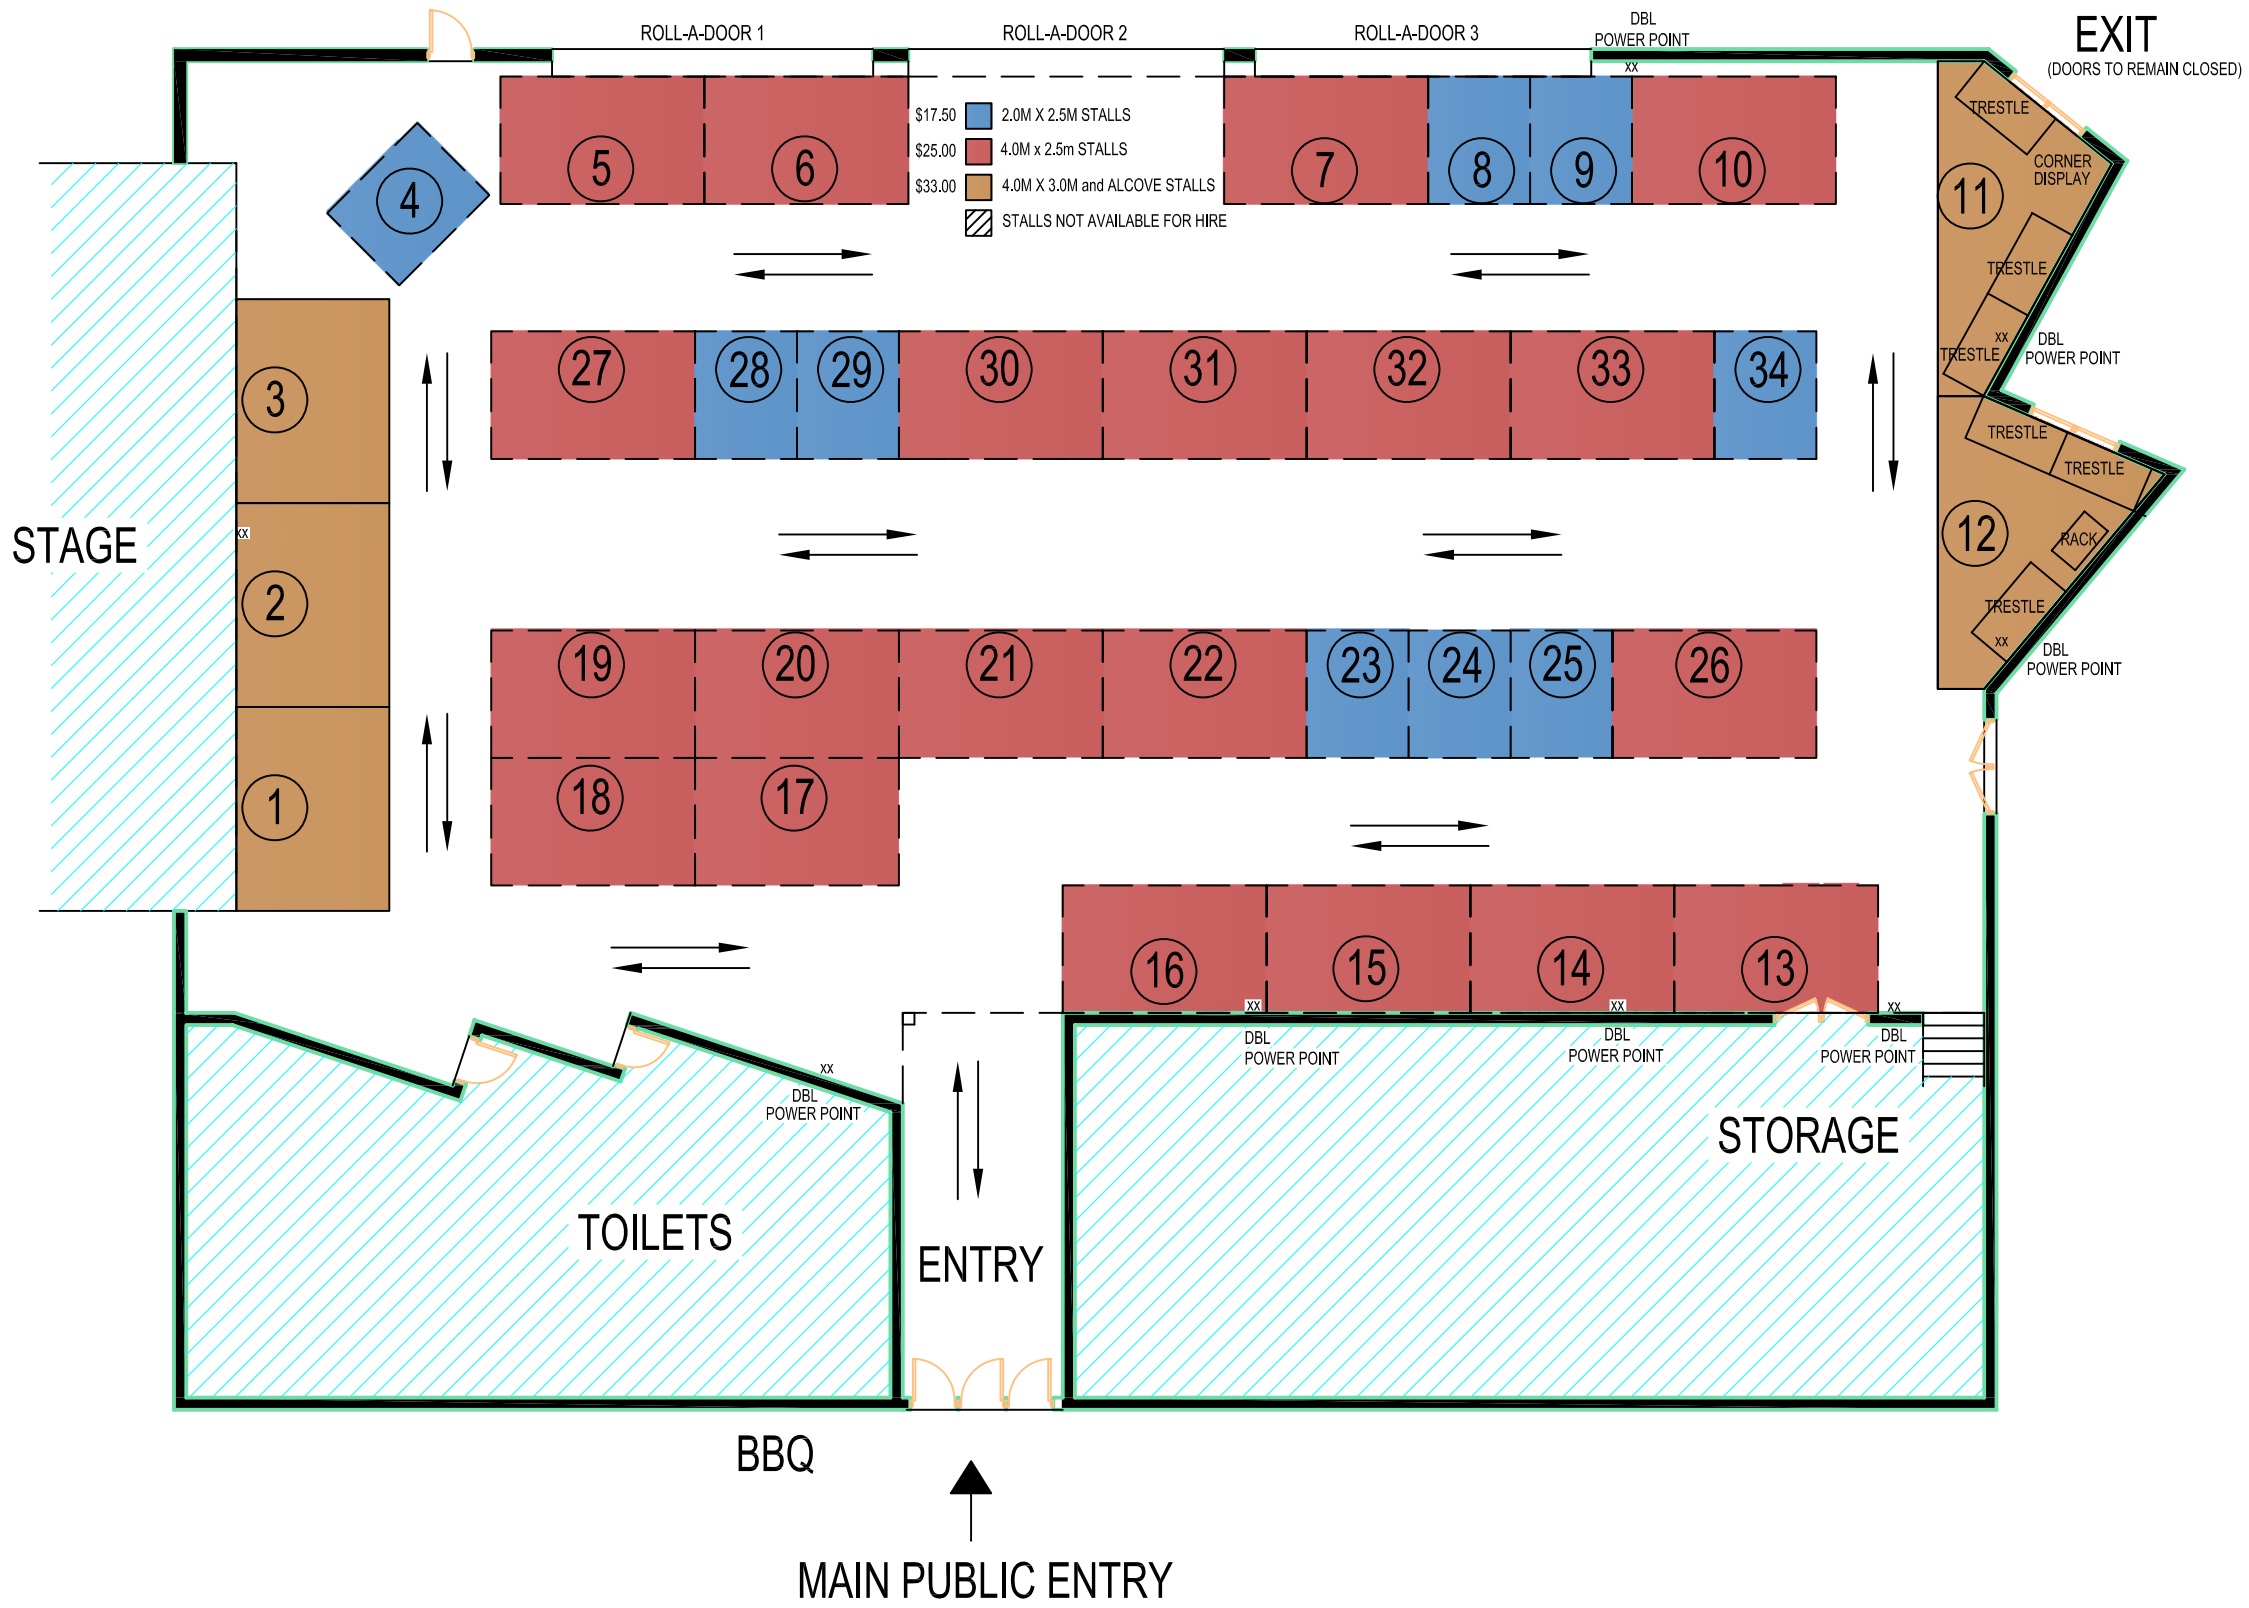